

The following site is being submitted for inclusion into the GIS registry:

This is a:	New Submittal
BRRTS ID (no dashes):	0361196229
Comm # (no dashes):	54451173775
County:	Taylor
Region:	Commerce
Site name:	Hurd Millwork Co Inc
Street Address:	520 S Whelen Ave
City:	Medford
Closure Date	2001-03-26
Closure Conditions:	met
Offsite contamination?	No
Right-of-way contamination?	No
Contaminated media:	Groundwater
GPS Coordinates (meters in the <b>WTM91</b> projection)	
Easting (X):	492937.361165682
Northing (Y):	517834.784999831
Submitted by:	Cheryl Nelson

Checklist

- ☒ Final Closure Letter
- ☒ Copy of recorded deed Instrument for any property with GW >NR140 ES
- ☒ General Location Map
- ☒ Detailed Location Map showing property boundaries, buildings, etc for properties with GW >NR140 ES
- ☒ Latest Map(s) showing extent or outline of current GW plume
- ☒ GW flow direction
- ☒ MW(s) and/or potable wells
- ☒ Latest Table of GW results

March 26, 2001

Hurd Millwork Company  
Attn: John Germain  
575 S. Whelen Avenue  
Medford WI 54451

RE: CASE CLOSURE **Approved**  
COMMERCE #54451-1737-75-B  
Hurd Millwork Co. Inc., 520 S. Whelen Avenue, Medford, WI

Dear Mr. Germain;

The Department is receipt of documentation that the conditions necessary for site closure detailed in the *CASE CLOSURE CONDITIONAL UPON RECEIPT OF DOCUMENTATION* letter dated December 12, 2000 have been met. The Department considers that no further action is necessary and has updated our database to reflect this closure.

Thank you for your efforts in restoring Wisconsin's environment. If you have any additional questions, please call the number listed below.

Sincerely,



Dee Zoellner  
Site Reviewer  
Bureau of PECFA  
Phone 715-342-3802

cc. Steve Schlafmann - CWE

280854

Document Number

## NOTICE OF CONTAMINATION TO PROPERTY

In Re:

Those lands described on the warranty deed recorded in  
Vol. 138, Page 610, Taylor Co. Register of Deeds (see  
attached)

REGISTER'S OFFICE

County of Taylor, Wis. } ss.

Received for record this 20<sup>th</sup> day of  
Apr., 2000 at 3:10 o'clock PM.,  
and imaged on Reel 293  
of Records on image 241-244

*Sara K. Guernberger*  
Marvel A. Lemke, Register of Deeds  
Deputy

Recording Area

## Name and Return Address

Hurd Millwork, Inc.  
Attn: Mr. John Germain  
575 South Whelen Ave.  
Medford, WI 54451

#16 pd.

251-1948-0000

Parcel Identification Number (PIN)

Section 1. Hurd Millwork Corporation, Inc. is the owner of the above-described property.

Section 2. One or more petroleum discharges have occurred at this property. Benzene, total trimethylbenzenes, and naphthalene-contaminated groundwater above ch. NR 140, Wis. Adm. Code, enforcement standards existed on this property at the following location on the following date: well PW-1 on April 15, 1999 (see attached map).

Section 3. The owner hereby declares that all of the property described above is held, conveyed or encumbered, leased, rented, used, occupied and improved subject to the following limitations and/or restrictions:

Anyone who proposes to construct or reconstruct a well on this property is required to contact the Department of Natural Resources' Bureau of Drinking Water and Groundwater, or its successor agency, to determine what specific prohibitions or requirements are applicable, prior to constructing or reconstructing a well on this property. No well may be constructed or reconstructed on this property unless applicable requirements are met.

Any person who is or becomes owner of the property described above may request that the Wisconsin Department of Commerce, or its successor, issue a determination that the restrictions set forth in this covenant are no longer required. That property owner shall provide any and all

necessary information to the Department in order for the Department to be able to make a determination. Upon the receipt of such a request, the Department shall determine whether or not the restrictions contained herein can be extinguished. Conditions under which a restriction may be extinguished will be determined in accordance with the site specific standards, rules and laws for this property. If the Department determines that restrictions can be extinguished, an affidavit, with a copy of the Department's written determination, may be recorded to give notice that this restriction, or portions of this restriction, are no longer binding. Any restriction placed upon this property shall not be extinguished without the Department's written determination.

IN WITNESS WHEREOF, the owner of the property has executed this document, this 11th day of April, 20 00.

By signing this document, Robert C. Helfrich acknowledges that he is duly authorized to sign this document on behalf of Hurd Millwork Corporation, Inc.

Signature:

Printed Name:


Robert C. Helfrich  
Robert C. Helfrich, President

Subscribed and sworn to before me

this 11th day of April, 20 00.

Ruth A. Mueller  
Notary Public, State of Wisconsin

My Commission July 9, 2000

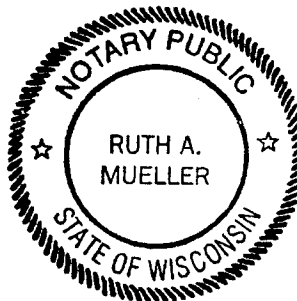

This document was drafted by Central Wisconsin Engineers & Architects, Inc with assistance from the Wisconsin Department of Commerce.

f:\users\032\proj\1010\1010commrestriction.doc

169990

Vol 138 Page 610


This Indenture, Made this \_\_\_\_\_ day of January, A. D., 19 67.  
between Raymond H. Scott and Ellsworth Schields as trustees of the Ruby E. Schield Trust  
parties of the first part, and  
HURD MILLWORK CORPORATION, a Wisconsin Corporation of Medford, Wisconsin

Witnesseth: That the said parties \_\_\_\_\_ of the first part, for and in consideration of the sum of  
One Dollar and other good and valuable consideration

to them \_\_\_\_\_ in hand paid by the said party \_\_\_\_\_ of the second part, the receipt whereof is hereby  
confessed and acknowledged, have given, granted, bargained, sold, remised, released, aliened, conveyed  
and confirmed, and by these presents does give, grant, bargain, sell, remise, release, alien, convey and  
confirm unto the said party \_\_\_\_\_ of the second part, Their  
forever, the following described real estate, situated in the county of Taylor  
heirs and assigns  
and State of Wisconsin, to-wit: That part of the Northeast Quarter of the Northwest Quarter (NE  
1/4 NW 1/4) of Section Thirty-four (34), Township Thirty-one (31) North, Range One (1) East,  
described as follows: Commencing at the quarter post between sections 27 and 34, Township  
31 North, Range 1 East, thence South 33 feet; thence westerly parallel to the section line 33  
feet to the place of beginning; thence Westerly parallel to the section line 155.70 feet to the  
public road as located on February 11, 1925; thence south along the East boundary line of said  
public road 120 feet; thence in an easterly direction parallel to the section line 154.8 feet; thence  
northerly parallel to the said described public road 120 feet to the place of true beginning;

Real estate taxes for the year 1967 shall be paid in full when due by the party of the second part;  
all outstanding special assessments installments for 1967 and subsequent years shall be paid in  
full by parties of the first part;

S. P. K. v.  
N. J. S.

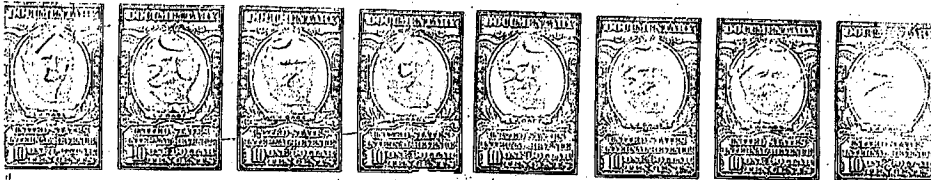


Together with all and singular the hereditaments and appurtenances thereunto belonging or in anywise  
appertaining; and all the estate, right, title, interest, claim, or demand whatsoever, of the said parties  
of the first part, either in law or equity, either in possession or expectancy of, in and to the above bargained  
premises and their hereditaments and appurtenances.

To Have and to Hold, the said premises as above described with the hereditaments and appurtenances,  
unto the said party \_\_\_\_\_ of the second part, and to their heirs and assigns FOREVER.

And the said Raymond H. Scott and Ellsworth Schields, as trustees  
for their successors, heirs, executors and administrators, do covenant, grant, bargain and  
agree to and with the said party \_\_\_\_\_ of the second part, their heirs and assigns, that at the time of  
the enrolling and delivery of these presents they are well seized of the premises above described,  
as of a good, sure, perfect, absolute and indefeasible estate of inheritance in the law, in fee simple, and  
that the same are free and clear from all incumbrances whatever,


and that the above bargained premises in the quiet and peaceable possession of the said party \_\_\_\_\_ of the

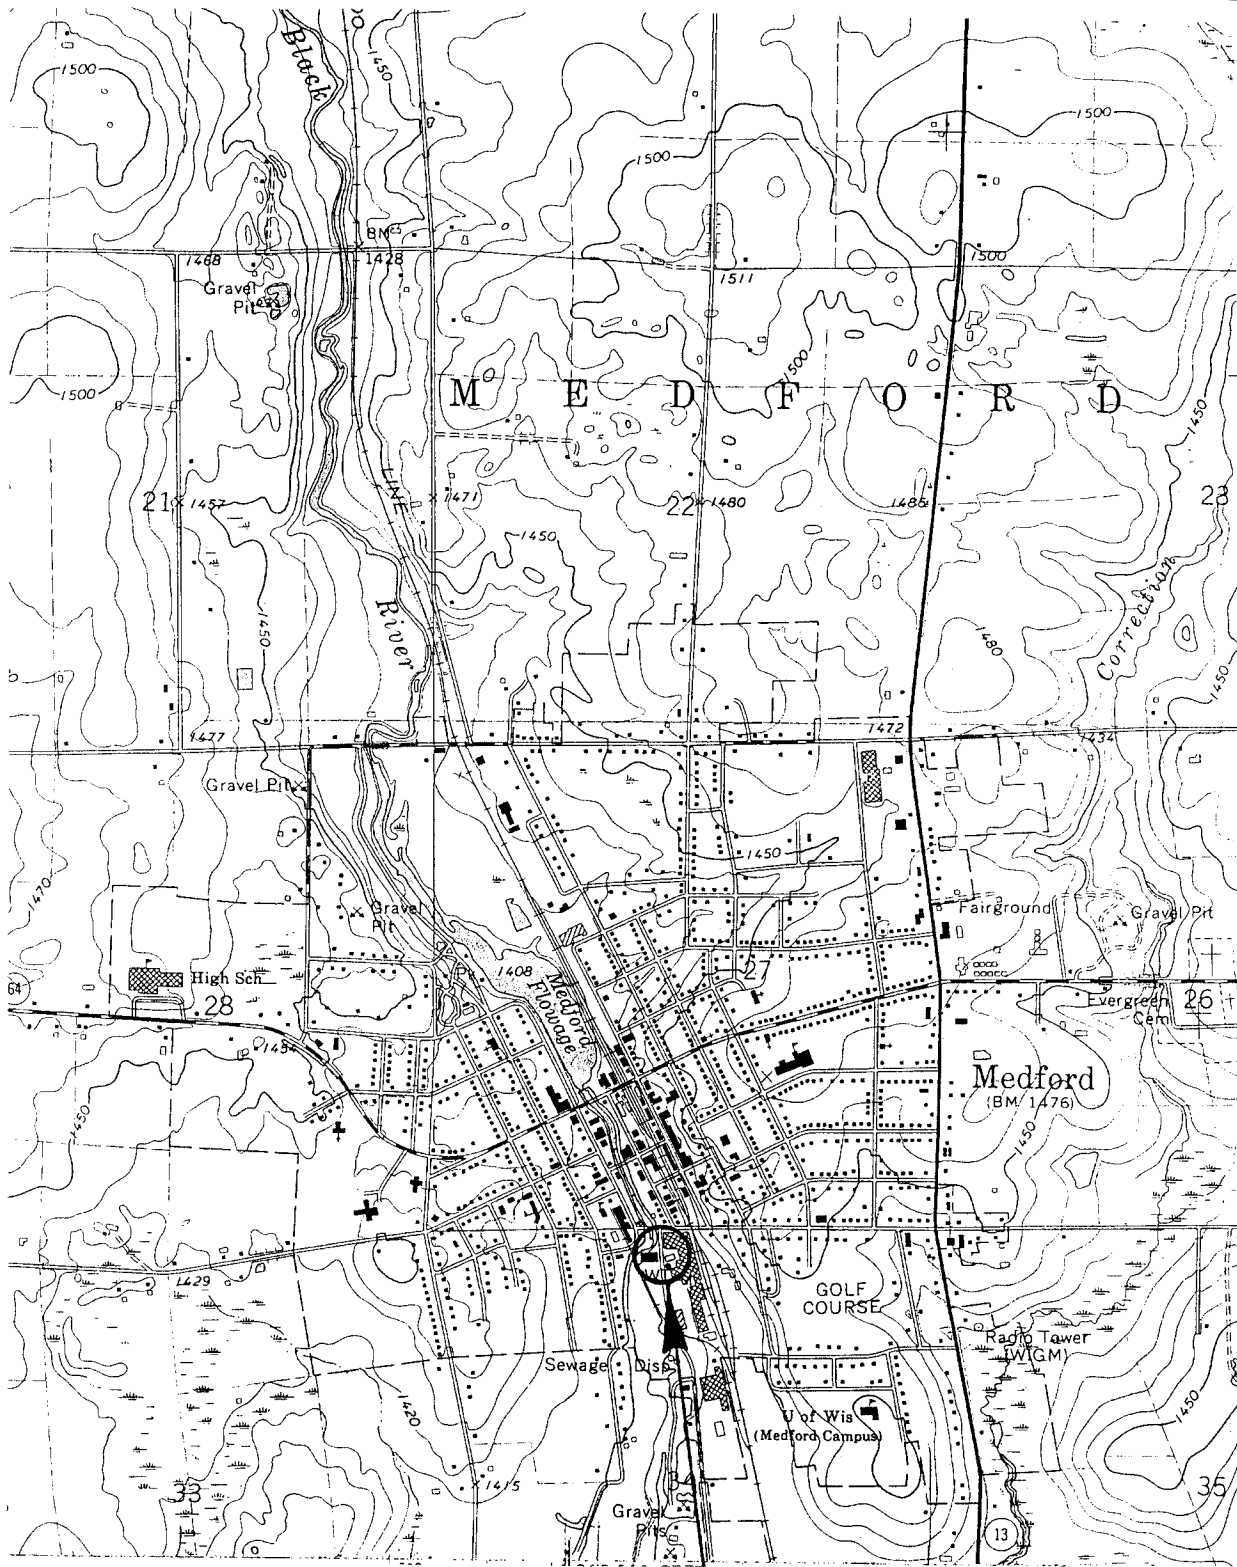

SOURCE:  
U.S.G.S. QUADRANGLE MAP  
"MEDFORD WIS."  
1969

SITE LOCATION

SCALE: 1:24000

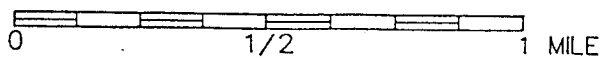

**CENTRAL WISCONSIN ENGINEERS  
AND ARCHITECTS, INC.**  
5707 SCHOFIELD AVENUE WESTON, WISCONSIN 54476  
PHONE: (715) 359-9400 FAX: (715) 355-4199


PROJECT:


SITE LOCATION MAP  
HURD MILLWORK COMPANY  
MEDFORD, WISCONSIN

DESIGNED BY: H.S.  
CHECKED BY: J.S.  
APPROVED BY: J.S.  
DATE: 08/00  
PROJECT NO.: 10109250  
DNR NO.: -

FIGURE: 1

NOT SCALE  
PROPERTY OF  
HURD MILLWORK COMPANY  
Figure 1.dwg

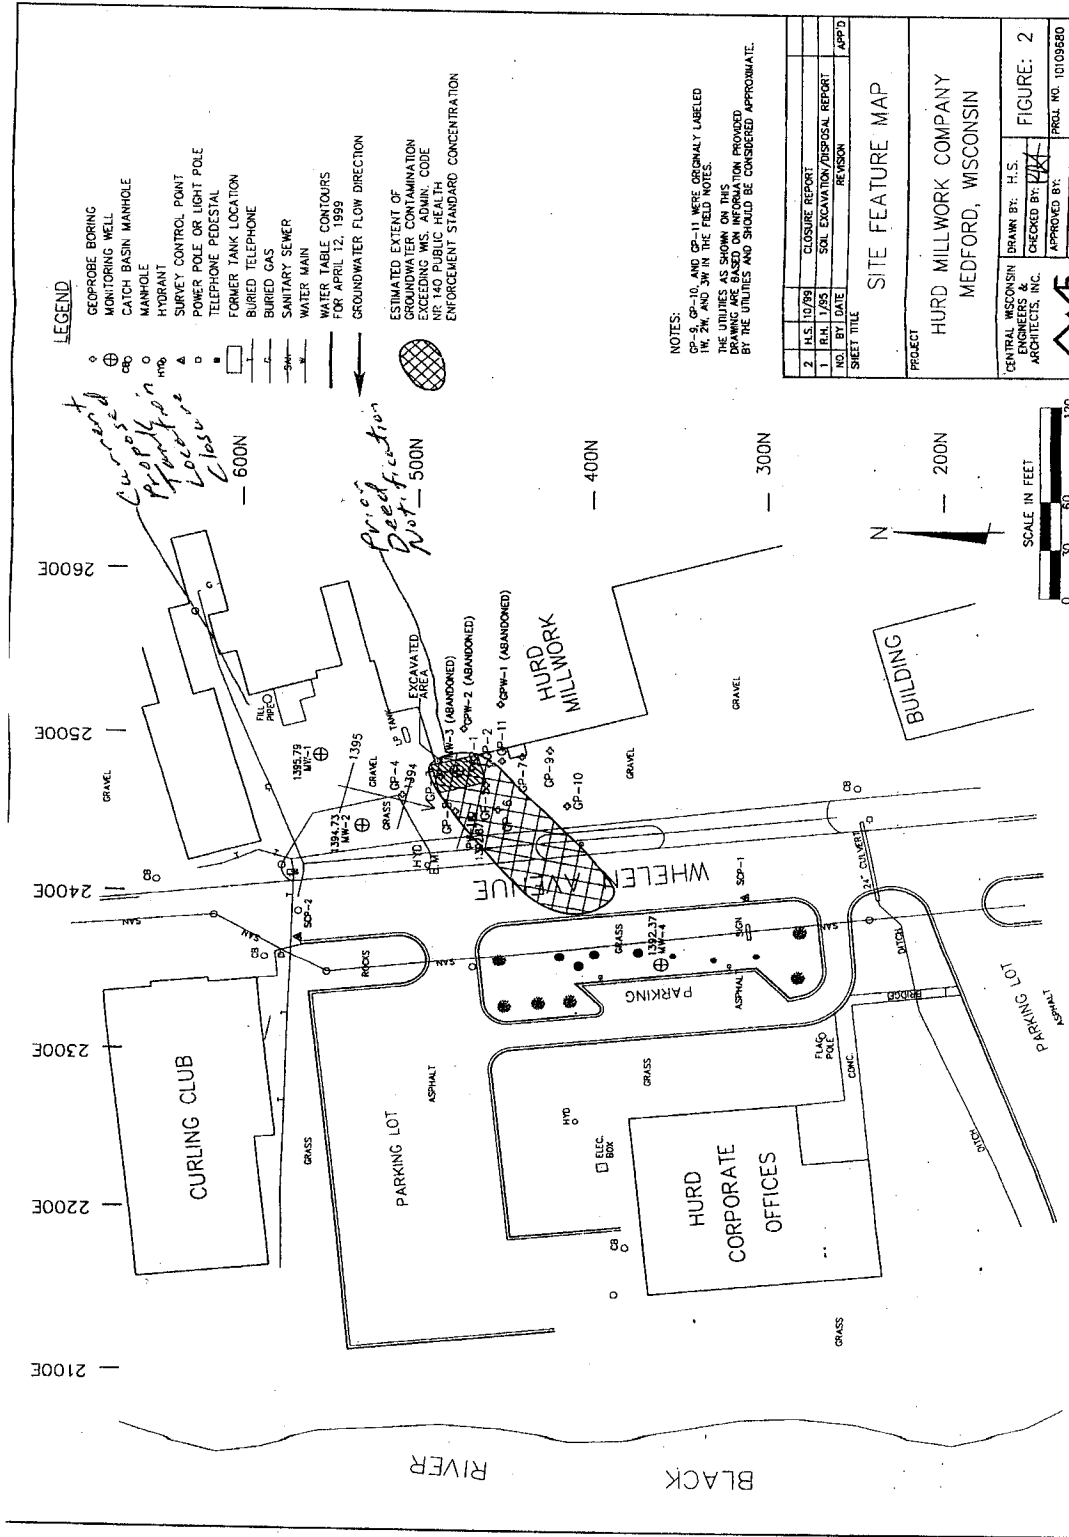

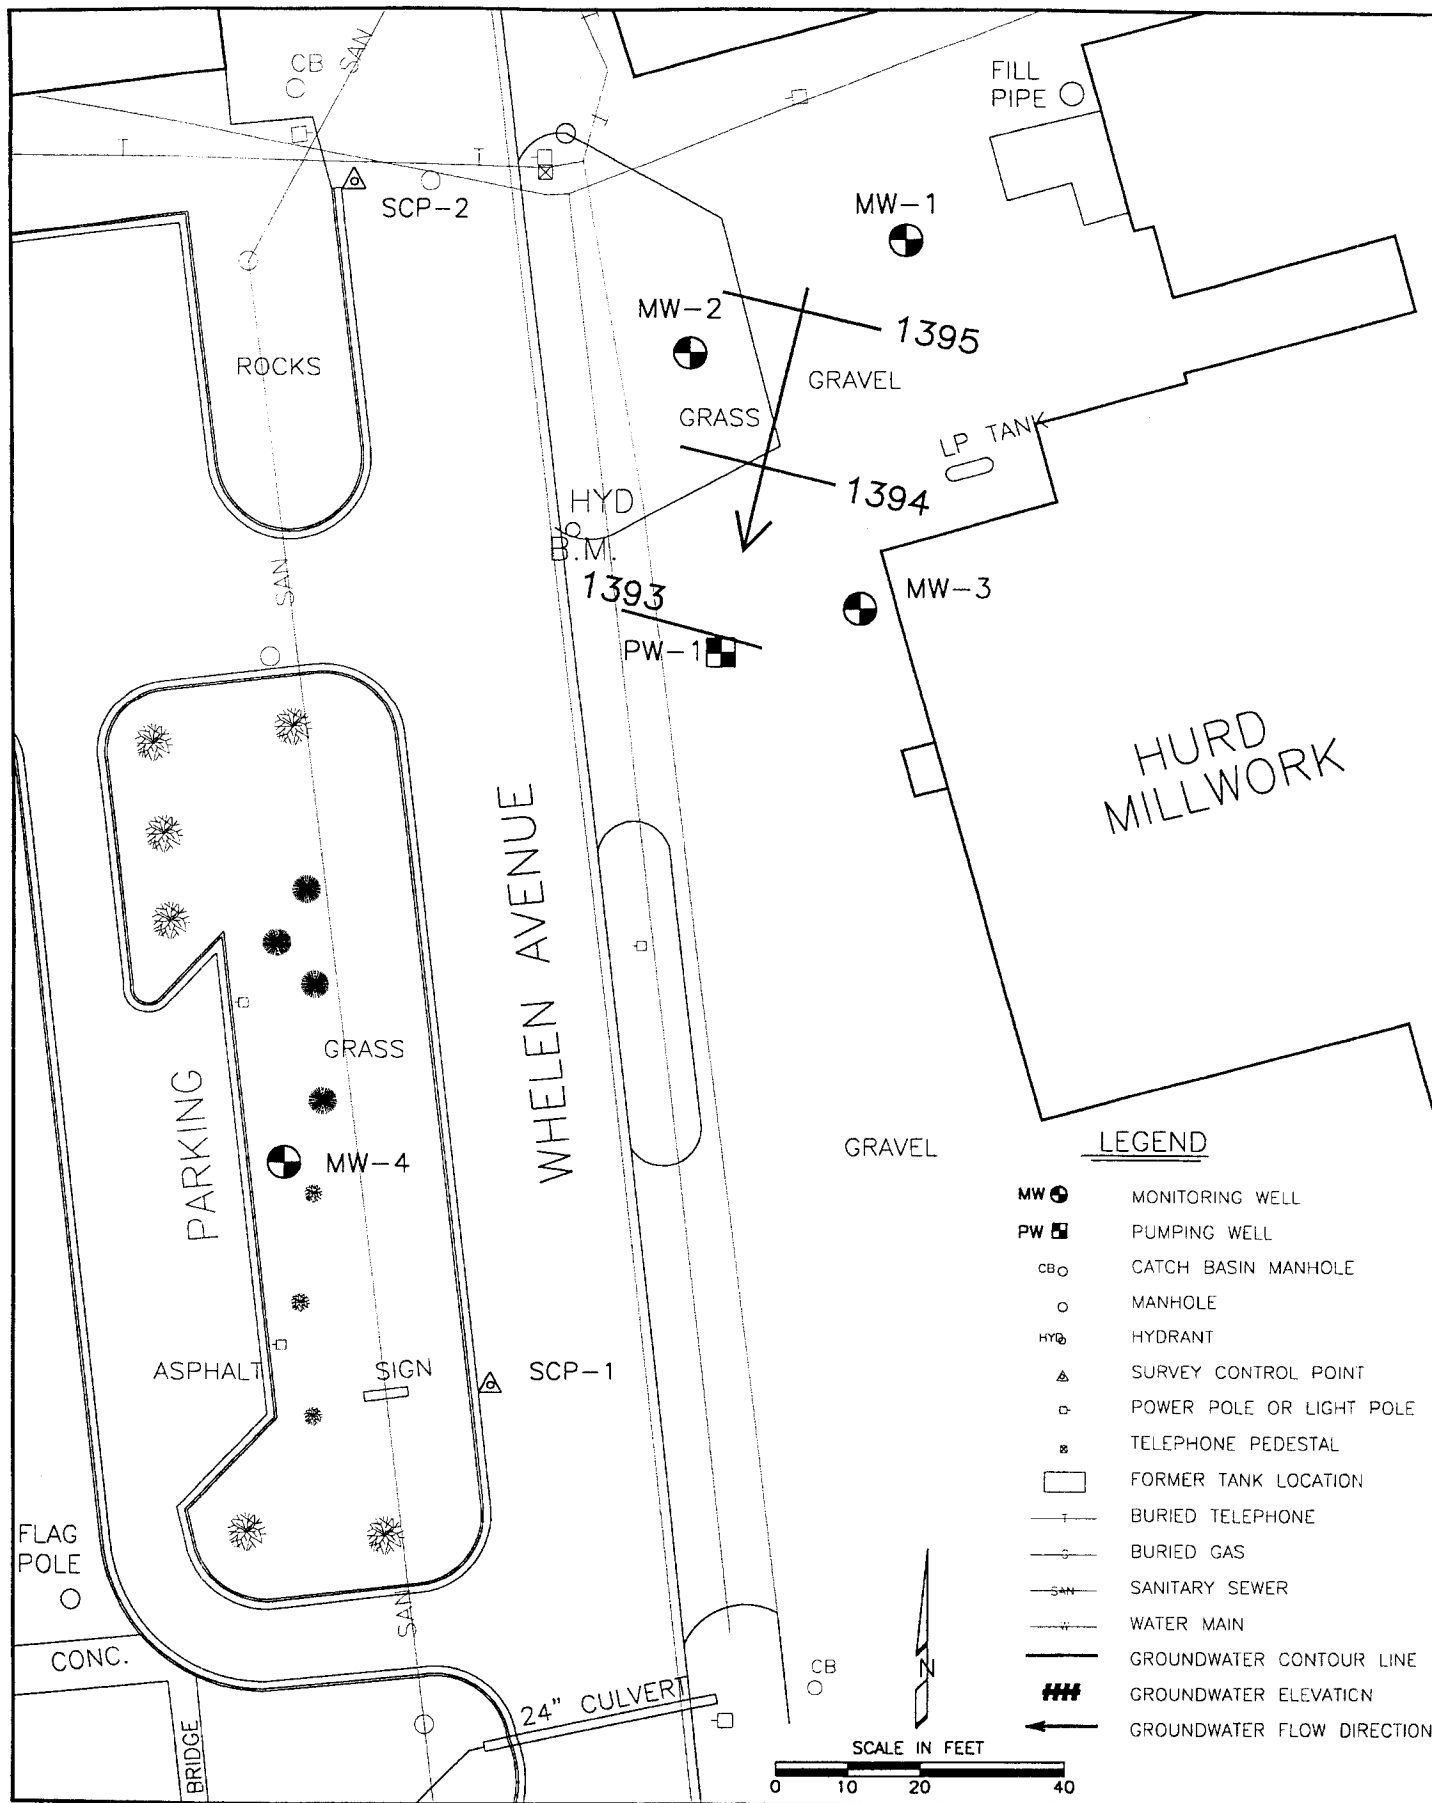



**Table 4**  
**Summary of Groundwater Monitoring Data**  
**Hurd Millwork, Medford, WI**

**ABBREVIATIONS, SYMBOLS, & NOTES**

PAL: Preventive Action Limit  
 ES: Enforcement Standard  
 PQL: Practical Quantitation Limit  
 GRO: Gasoline Range Organics  
 N: Not detected.  
 -: Regulatory limit not established.  
 --: Not analyzed.

<"n" denotes not detected where "n" is the detection limit greater than listed under PQL.  
 Pre = Sample obtained prior to excavating.  
 Post = Sample obtained after excavating.  
<sup>1</sup> Listed values are commonly reported minimum PQLs.  
<sup>2</sup> PVC elevations were resurveyed on October 12, 1993.



Indicates concentration exceeds NR 140 Preventive Action Limit.  
 Indicates concentration exceeds NR 140 Enforcement Standard.

**Well I.D. MW-1**

PVC Elevation (10/12/93) <sup>2</sup>		1404.30										
Ground Elevation	1404.6	Sample Date	03/18/92	09/09/92	05/27/93	11/08/93	02/18/94	05/17/94	08/15/94	11/09/94	06/08/95	08/21/95
Screen Top Elevation	1399.6	Depth to Water (ft)	7.34	8.37	8.08	7.95	8.38	7.77	8.72	8.30	8.52	7.61
Point Elevation	1389.6	Water Elevation (ft)	1396.93	1395.90	1396.19	1396.35	1395.92	1396.53	1395.58	1396.00	1395.78	1396.69
PVC Elevation (original)	1404.27	PRE PRE PRE PRE PRE PRE PRE PRE POST POST POST										
ORGANICS (µg/L)		PAL ES PQL <sup>1</sup>										
GRO	-	-	50	N	N	N	N	N	N	N	-	-
DRO	-	-	100	949	N	N	N	-	-	-	-	-
Benzene	0.5	5.0	1	N	N	N	N	N	N	N	-	-
Ethylbenzene	140	700	1	1.1	N	N	N	N	N	N	-	-
Toluene	200	1000	1	4.4	N	1.2	N	N	N	N	-	-
o-Xylene/Styrene	-	-	1	0.8	N	N	N	N	N	N	-	-
m- & p- Xylenes	-	-	1	3.3	N	N	N	N	N	N	-	-
Total Xylenes	1000	10000	2	4.1	N	N	N	N	N	N	-	-
Methyl-t-butyl ether	12	60	3	N	N	N	N	N	N	N	-	-
1,2,4-Trimethyl benzene	-	-	3	2.7	N	N	N	N	N	N	-	-
1,3,5-Trimethyl benzene	-	-	1	0.7	N	N	N	N	N	N	-	-
Total Trimethylbenzene	96	480	4	3.4	N	N	N	N	N	N	-	-
Naphthalene	8	40	1	1.5	N	-	-	-	-	-	-	-

### Table 4 Summary of Groundwater Monitoring Data Hurd Millwork, Medford, WI

**ABBREVIATIONS, SYMBOLS, & NOTES**

PAL: Preventive Action Limit  
 ES: Enforcement Standard  
 PQL: Practical Quantitation Limit  
 GRO: Gasoline Range Organics  
 N: Not detected.  
 -: Regulatory limit not established.  
 -: Not analyzed.

<"n" denotes not detected where "n" is the detection limit greater than listed under PQL.  
 Pre = Sample obtained prior to excavating.  
 Post = Sample obtained after excavating.  
<sup>1</sup> Listed values are commonly reported minimum PQLs.  
<sup>2</sup> PVC elevations were resurveyed on October 12, 1993.



Indicates concentration exceeds NR 140 Preventive Action Limit.  
 Indicates concentration exceeds NR 140 Enforcement Standard.

**Well I.D. MW-1**

PVC Elevation (10/12/93) <sup>2</sup>	1404.30												
Ground Elevation	1404.6	Sample Date	11/30/95	02/26/96	05/22/96	08/06/96	11/25/96	04/15/97	10/16/97	04/24/98	11/04/98	04/12/99	
Screen Top Elevation	1399.6	Depth to Water (ft)	--	8.34	7.83	8.30	8.00	1.70	--	8.32	8.93	8.51	
Point Elevation	1389.6	Water Elevation (ft)		1395.96	1396.47	1396.00	1396.30	1402.60		1395.98	1395.37	1395.79	
PVC Elevation (original)	1404.27		POST	POST	POST	POST	POST	POST	POST	POST	POST	POST	
<b>ORGANICS (µg/L)</b>													
GRO		PAL	ES	PQL <sup>1</sup>									
DRO	-	-	-	50	--	--	N	--	N	--	--	--	--
	-	-	-	100	--	--	--	--	--	--	--	--	--
Benzene	0.5	5.0	1	--	--	N	--	N	--	--	N	N	N
Ethylbenzene	140	700	1	--	--	N	--	N	--	--	N	N	N
Toluene	200	1000	1	--	--	N	--	N	--	--	N	N	N
o-Xylene/Styrene	-	-	1	--	--	N	--	N	--	--	N	N	N
m- & p- Xylenes	-	-	1	--	--	N	--	N	--	--	N	N	N
Total Xylenes	1000	10000	2	--	--	N	--	N	--	--	N	N	N
Methyl-t-butyl ether	12	60	3	--	--	N	--	N	--	--	N	N	N
1,2,4-Trimethyl benzene	-	-	3	--	--	N	--	N	--	--	N	N	N
1,3,5-Trimethyl benzene	-	-	1	--	--	N	--	N	--	--	N	N	N
Total Trimethylbenzene	96	480	4	--	--	N	--	N	--	--	N	N	N
Naphthalene	8	40	1	--	--	--	--	--	--	--	--	--	--

**Table 4**  
**Summary of Groundwater Monitoring Data**  
**Hurd Millwork, Medford, WI**

**ABBREVIATIONS, SYMBOLS, & NOTES**

PAL: Preventive Action Limit  
 ES: Enforcement Standard  
 POL: Practical Quantitation Limit  
 GRO: Gasoline Range Organics  
 N: Not detected.  
 -: Regulatory limit not established.  
 -: Not analyzed.


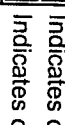
<"n" denotes not detected where "n" is the detection limit greater than listed under PQL.

Pre = Sample obtained prior to excavating.

Post = Sample obtained after excavating.

<sup>1</sup> Listed values are commonly reported minimum PQLs.

<sup>2</sup> PVC elevations were resurveyed on October 12, 1993.

 Indicates concentration exceeds NR 140 Preventive Action Limit.  
 Indicates concentration exceeds NR 140 Enforcement Standard.

**Well I.D. MW-2**

PVC Elevation (10/12/93) <sup>2</sup>		1402.72										
Ground Elevation	1403.2	Sample Date	03/18/92	09/09/92	05/27/93	11/08/93	02/18/94	05/17/94	08/15/94	11/09/94	06/08/95	08/21/95
Screen Top Elevation	1399.2	Depth to Water (ft)	3.18	5.72	5.27	5.58	6.02	5.13	6.04	5.79	5.30	5.20
Point Elevation	1389.2	Water Elevation (ft)	1399.67	1397.13	1397.58	1397.14	1396.70	1397.59	1396.68	1396.93	1397.42	1397.52
PVC Elevation (original)	1402.85		PRE	PRE	PRE	PRE	PRE	PRE	PRE	POST	POST	POST
ORGANICS (µg/L)												
GRO	-	-	50	57.7	N	N	N	N	N	N	N	-
DRO	-	-	100	1,080	N	N	-	-	-	-	-	-
Benzene	0.5	5.0	1	0.68	N	N	N	N	N	N	N	-
Ethylbenzene	140	700	1	2.2	N	N	N	N	N	N	N	-
Toluene	200	1000	1	2.7	N	N	N	N	N	N	N	-
o-Xylene/Styrene	-	-	1	3.1	N	N	N	N	N	N	N	-
m- & p- Xylenes	-	-	1	7.5	N	N	N	N	N	N	N	-
Total Xylenes	1000	10000	2	11	N	N	N	N	N	N	N	-
Methyl-t-butyl ether	12	60	3	N	N	N	N	N	N	N	N	-
1,2,4-Trimethyl benzene	-	-	3	6.5	N	N	N	N	N	N	N	-
1,3,5-Trimethyl benzene	-	-	1	2.3	N	N	N	N	N	N	N	-
Total Trimethylbenzene	96	480	4	8.7	N	-	-	-	-	-	-	-
Naphthalene	8	40	1	1.8	N	-	-	-	-	-	-	-

10/02/2000

I:\lp23959800\Reports\1010-2395wcst.xls

**Table 4**  
**Summary of Groundwater Monitoring Data**  
**Hurd Millwork, Medford, WI**

**ABBREVIATIONS, SYMBOLS, & NOTES**

PAL: Preventive Action Limit  
 ES: Enforcement Standard  
 POL: Practical Quantitation Limit  
 GRO: Gasoline Range Organics  
 N: Not detected.  
 -: Regulatory limit not established.  
 --: Not analyzed.


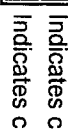
<"n" denotes not detected where "n" is the detection limit greater than listed under POL.

Pre = Sample obtained prior to excavating.

Post = Sample obtained after excavating.

<sup>1</sup> Listed values are commonly reported minimum POLs.

<sup>2</sup> PVC elevations were resurveyed on October 12, 1993.

 Indicates concentration exceeds NR 140 Preventive Action Limit.  
 Indicates concentration exceeds NR 140 Enforcement Standard.

**Well I.D. MW-2**

PVC Elevation (10/12/93) <sup>2</sup>	1402.72												
Ground Elevation	1403.2	Sample Date	11/30/95	02/26/96	05/22/96	08/06/96	11/25/96	04/15/97	10/16/97	04/24/98	11/04/98	04/12/99	
Screen Top Elevation	1399.2	Depth to Water (ft)	6.26	5.53	5.06	5.96	5.64	5.16	--	5.40	5.96	7.99	
Point Elevation	1389.2	Water Elevation (ft)	1396.46	1397.19	1397.66	1396.76	1397.08	1397.56		1397.32	1396.76	1394.73	
PVC Elevation (original)	1402.85		POST	POST	POST	POST	POST	POST	POST	POST	POST	POST	
<b>ORGANICS (µg/L)</b>													
GRO	-	PAL	ES	POL <sup>1</sup>									
DRO	-	-	-	50	N	--	--	N	--	--	--	--	--
				100	--	--	--	--	--	--	--	--	--
Benzene	0.5	5.0	1	N	--	--	--	N	--	--	N	N	N
Ethylbenzene	140	700	1	N	--	--	--	N	--	--	N	N	N
Toluene	200	1000	1	N	--	--	--	N	--	--	N	N	N
o-Xylene/Styrene	-	-	1	N	--	--	--	N	--	--	N	N	N
m- & p- Xylenes	-	-	1	N	--	--	--	N	--	--	N	N	N
Total Xylenes	1000	10000	2	N	--	--	--	N	--	--	N	N	N
Methyl-t-butyl ether	12	60	3	N	--	--	--	N	--	--	N	N	N
1,2,4-Trimethyl benzene	-	-	3	N	--	--	--	N	--	--	N	N	N
1,3,5-Trimethyl benzene	-	-	1	N	--	--	--	N	--	--	N	N	N
Total Trimethylbenzene	96	480	4	--	--	--	--	--	--	--	--	--	--
Naphthalene	8	40	1	--	--	--	--	--	--	--	--	--	--

**Table 4**  
**Summary of Groundwater Monitoring Data**  
**Hurd Millwork, Medford, WI**


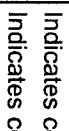
**ABBREVIATIONS, SYMBOLS, & NOTES**

PAL: Preventive Action Limit  
 ES: Enforcement Standard  
 POL: Practical Quantitation Limit  
 GRO: Gasoline Range Organics  
 N: Not detected.  
 -: Regulatory limit not established.  
 --: Not analyzed.

<"n" denotes not detected where "n" is the detection limit greater than listed under POL.  
 Pre = Sample obtained prior to excavating.  
 Post = Sample obtained after excavating.

<sup>1</sup> Listed values are commonly reported minimum POLs.

<sup>2</sup> PVC elevations were resurveyed on October 12, 1993.

 Indicates concentration exceeds NR 140 Preventive Action Limit.  
 Indicates concentration exceeds NR 140 Enforcement Standard.

**Well I.D. MW-3**

PVC Elevation (10/12/93) <sup>2</sup>	1403.96												
Ground Elevation	1404.3	Sample Date	03/18/92	09/09/92	05/27/93	11/08/93	02/18/94	05/17/94	08/15/94	11/09/94	06/08/95	08/21/95	
Screen Top Elevation	1400.3	Depth to Water (ft)	9.62	9.54	9.34	9.84	8.55	8.14	9.77	--	--	--	
Point Elevation	1390.3	Water Elevation (ft)	1394.36	1394.44	1394.64	1394.12	1395.41	1395.82	1394.19				
PVC Elevation (orig.)	1403.98		PRE	PRE	PRE	PRE	PRE	PRE	PRE	PRE			
<b>ORGANICS (µg/L)</b>													
		PAL	ES	POL <sup>1</sup>									
GRO	-	-	500	19,000	19,000	11,000	5,760	2,620	3,820	2,690	--	--	--
DRO	-	-	100	4,230	2,000	4,200	--	--	--	--	--	--	--
Benzene	0.5	5.0	1	882	990	418	170	59	84	118	--	--	--
Ethylbenzene	140	700	1	800	820	535	335	38	62	49	--	--	--
Toluene	200	1000	1	1,640	1,800	798	104	80	95	123	--	--	--
o-Xylene/Styrene	-	-	1	1,290	1,400	977	217	129	297	310	--	--	--
m- & p- Xylenes	-	-	1	3,840	3,400	2,380	880	325	725	676	--	--	--
Total Xylenes	1000	10000	2	5,130	4,800	3,357	1,097	454	1,022	986	--	--	--
Methyl-t-butyl ether	12	60	3	N	<20	<25	70	132	33	<7.5	--	--	--
1,2,4-Trimethyl benzene	-	-	3	1,310	1,500	809	508	164	320	244	--	--	--
1,3,5-Trimethyl benzene	-	-	1	382	410	226	187	55	102	82	--	--	--
Total Trimethylbenzene	96	480	4	1,692	1,910	1,035	695	219	422	326	--	--	--
Napthalene	8	40	1	394	460	213	128	14	--	17	--	--	--

PAL: Preventive Action Limit  
 ES: Enforcement Standard  
 PQL: Practical Quantitation Limit  
 GRO: Gasoline Range Organics  
 N: Not detected.  
 -: Regulatory limit not established.  
 -: Not analyzed.

PVC Elevation (10/12/93)	1403.96
--------------------------	---------

ORGANICS (µg/L)	PAL	ES	POL <sup>1</sup>

[illegible]

can be obtained after excavating.

Exact values are continually reported minimum PQLs.

Observations were resurveyed on October 12, 1993.

Indicates concentration exceeds NR 140 Preventive Action Limit.  
Indicates concentration exceeds NR 140 Enforcement Standard.

**Table 4**  
**Summary of Groundwater Monitoring Data**  
**Hurd Millwork, Medford, WI**

**ABBREVIATIONS, SYMBOLS, & NOTES**

PAL: Preventive Action Limit  
 ES: Enforcement Standard  
 PQL: Practical Quantitation Limit  
 GRO: Gasoline Range Organics  
 N: Not detected.  
 -: Regulatory limit not established.  
 -: Not analyzed.


<"n" denotes not detected where "n" is the detection limit greater than listed under PQL.


Pre = Sample obtained prior to excavating.

Post = Sample obtained after excavating.

<sup>1</sup> Listed values are commonly reported minimum PQLs.

<sup>2</sup> PVC elevations were resurveyed on October 12, 1993.

 Indicates concentration exceeds NR 140 Preventive Action Limit.

 Indicates concentration exceeds NR 140 Enforcement Standard.

**Well I.D. MW-4**

PVC Elevation (10/12/93) <sup>2</sup>		1402.97											
Ground Elevation	1403.2	Sample Date	03/18/92	09/09/92	05/27/93	11/08/93	02/18/94	05/17/94	08/15/94	11/09/94	06/08/95	08/21/95	
Screen Top Elevation	1399.2	Depth to Water (ft)	9.25	9.61	9.28	9.63	10.32	9.04	9.68	9.80	9.96	8.61	
Point Elevation	1389.2	Water Elevation (ft)	1393.73	1393.37	1393.70	1393.34	1392.65	1393.93	1393.29	1393.17	1393.01	1394.36	
PVC Elevation (original)	1402.98												
ORGANICS (µg/L)		PRE PRE PRE PRE PRE PRE PRE POST POST POST											
GRO	PAL	ES	POL <sup>1</sup>										
DRO	-	-	500	284	83	270	227	399	255	276	293	330	250
	-	-	100	212	N	300	--	--	--	--	--	--	850
Benzene	0.5	5.0	1	3.2	1.2	2.3	2.4	3.7	2.4	2.6	2.7	4.7	2.3
Ethylbenzene	140	700	1	3.9	4.5	6.1	4.1	7.7	5.7	5.3	4.0	5.9	2.7
Toluene	200	1000	1	1.7	N	1.4	N	N	N	1.4	N	1.4	N
o-Xylene/Styrene	-	-	1	10	9.5	24	17	40	27	19	19	26	14
m- & p- Xylenes	-	-	1	194	37	156	176	273	179	217	211	200	160
Total Xylenes	1000	10000	2	204	47	180	193	313	206	236	240	226	174
Methyl-t-butyl ether	12	60	3	N	N	N	N	N	N	N	N	N	N
1,2,4-Trimethyl benzene	-	-	3	3.7	N	N	2.2	N	N	N	N	2.4	2.1
1,3,5-Trimethyl benzene	-	-	1	1.5	N	N	N	N	N	N	N	0.5	0.6
Total Trimethylbenzene	96	480	4	5.2	N	N	2.2	N	N	N	N	2.9	2.7
Naphthalene	8	40	1	2.9	N	--	--	N	--	N	--	6.7	N

**Table 4**  
**Summary of Groundwater Monitoring Data**  
**Hurd Millwork, Medford, WI**

**ABBREVIATIONS, SYMBOLS, & NOTES**

PAL: Preventive Action Limit  
 ES: Enforcement Standard  
 POL: Practical Quantitation Limit  
 GRO: Gasoline Range Organics  
 N: Not detected.  
 -: Regulatory limit not established.  
 --: Not analyzed.


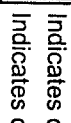
<"n" denotes not detected where "n" is the detection limit greater than listed under POL.

Pre = Sample obtained prior to excavating.

Post = Sample obtained after excavating.

<sup>1</sup> Listed values are commonly reported minimum POLs.

<sup>2</sup> PVC elevations were resurveyed on October 12, 1993.

 Indicates concentration exceeds NR 140 Preventive Action Limit.  
 Indicates concentration exceeds NR 140 Enforcement Standard.

**Well I.D. MW-4**

PVC Elevation (10/12/93) <sup>2</sup>		1402.97											
Ground Elevation	1403.2	Sample Date	11/30/95	02/26/96	05/22/96	08/06/96	11/25/96	04/15/97	10/16/97	04/24/98	11/04/98	04/15/99	
Screen Top Elevation	1399.2	Depth to Water (ft)	9.98	10.72	9.39	9.94	9.97	9.25	10.04	10.69	11.09	10.60	
Point Elevation	1389.2	Water Elevation (ft)	1392.99	1392.25	1393.58	1393.03	1393.00	1393.72	1392.93	1392.28	1391.88	1392.37	
PVC Elevation (original)	1402.98		POST	POST	POST	POST	POST	POST	POST	POST	POST	POST	
ORGANICS (µg/L)													
GRO	PAL	ES	POL <sup>1</sup>										
DRO	-	-	500	320	400	270	290	270	370	--	--	--	
	-	-	100	--	1,000	--	--	--	--	--	--	--	
Benzene	0.5	5.0	1	3.1	4.9	3.1	2.5	1.6	2.8	4.1	3.1	4.4	5.0
Ethylbenzene	140	700	1	4.1	6.3	4.4	4.9	2.7	7.8	8	9.9	9.8	9.6
Toluene	200	1000	1	0.7	1	1.1	N	N	0.9	0.5	2.9	0.84	1.0
o-Xylene/Styrene	-	-	1	26	42	27	28	25	40	37	57	62	60
m- & p- Xylenes	-	-	1	240	290	190	250	200	250	310	300	282	263
Total Xylenes	1000	10000	2	266	332	217	278	225	290	347	357	344	323
Methyl-t-butyl ether	12	60	3	N	N	N	N	N	N	N	N	N	N
1,2,4-Trimethyl benzene	-	-	3	2.5	4.3	3.7	2.1	2.1	2.6	3	2.3	3.6	4.4
1,3,5-Trimethyl benzene	-	-	1	0.7	0.9	0.9	0.6	0.6	0.8	0.7	0.9	0.91	1.1
Total Trimethylbenzene	96	480	4	3.2	5.2	4.6	2.7	2.7	3.4	3.7	3.2	4.5	5.5
Naphthalene	8	40	1	2.7	--	6.5	--	--	--	--	--	--	7.3



PAL: Preventive Action Limit  
ES: Enforcement Standard  
PQL: Practical Quantitation Limit  
GRO: Gasoline Range Organics  
N: Not detected.  
-: Regulatory limit not established.  
--: Not analyzed.

Pre = Sample obtained prior to excavating.

Post = Sample obtained after excavating.

<sup>1</sup>Listed values are commonly reported minimum PQLs.

<sup>2</sup>PVC elevations were resurveyed on October 12, 1993.

Indicates concentration exceeds NB 140 Preventive Action I limit

Indicates concentration exceeds NIP 140 Enforcement Standard

PVC Elevation (original)	1401.26
Ground Elevation	1401.7
Screen Top Elevation	1396.7
Point Elevation	1381.7

[illegible][illegible]



**Table 4**  
**Summary of Groundwater Monitoring Data**  
**Hurd Millwork, Medford, WI**

**ABBREVIATIONS, SYMBOLS, & NOTES**

PAL: Preventive Action Limit  
 ES: Enforcement Standard  
 PQL: Practical Quantitation Limit  
 GRO: Gasoline Range Organics  
 N: Not detected.  
 -: Regulatory limit not established.  
 -: Not analyzed.

<"n" denotes not detected where "n" is the detection limit greater than listed under PQL.  
 Pre = Sample obtained prior to excavating.  
 Post = Sample obtained after excavating.

<sup>1</sup> Listed values are commonly reported minimum PQLs.  
<sup>2</sup> PVC elevations were resurveyed on October 12, 1993.

 Indicates concentration exceeds NR 140 Preventive Action Limit.  
 Indicates concentration exceeds NR 140 Enforcement Standard.

**Well I.D. PW-1**

PVC Elevation (original)		1401.26			
Ground Elevation	1401.7	Sample Date	11/30/95	02/26/96	05/22/96
Screen Top Elevation	1396.7	Depth to Water (ft)	7.96	8.66	7.34
Point Elevation	1381.7	Water Elevation (ft)	1393.30	1392.60	1393.92
			1393.30	1393.30	1393.38
			1394.21	1393.13	1392.61
			1392.49	1392.87	
ORGANICS (µg/L)					
GRO	PAL	ES	PQL <sup>1</sup>		
DRO	-	-	500	420	310
	-	-	100	--	740
Benzene	0.5	5.0	1	31	28
Ethylbenzene	140	700	1	28	20
Toluene	200	1000	1	3.4	1.9
o-Xylene/Styrene	-	-	1	5.8	3
m- & p- Xylenes	-	-	1	77	53
Total Xylenes	1000	10000	2	83	56
Methyl-t-butyl ether	12	60	3	N	N
1,2,4-Trimethyl benzene	-	-	3	54	40
1,3,5-Trimethyl benzene	-	-	1	14	10
Total Trimethylbenzene	96	480	4	68	50
Naphthalene	8	40	1	19	--
		</			